


GROUND FLOOR PLAN

Dr. B.R. AMBEDKAR COLLEGE OF EDUCATION OPP. NEW BUS STAND, KURUKSHETRA, DISTT. KURUKSHETRA



*Anuj Chawla*  
**ANUJ CHAWLA**  
(Architect)  
CA/2009/44317  
19215, First Floor, Garg Tower, Pipli Road  
Opposite Soni Hospital, Kurukshetra  
Mobile. 9050254333

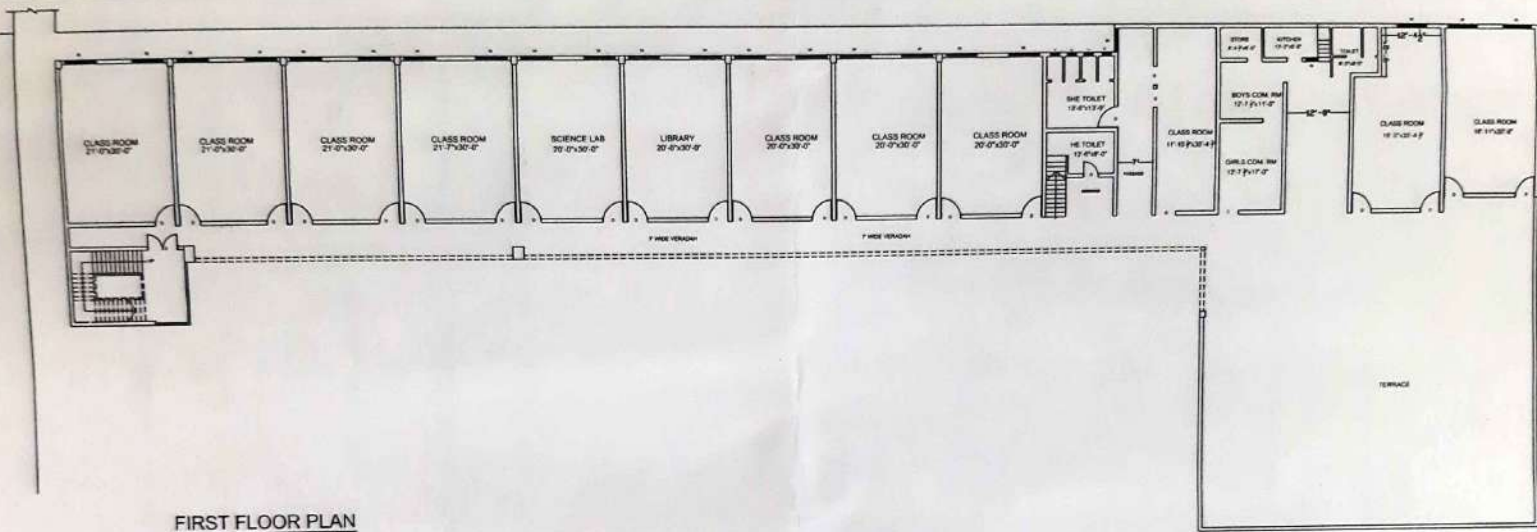

FIRST FLOOR PLAN

Dr. B.R. AMBEDKAR COLLEGE OF EDUCATION OPP. NEW  
BUS STAND, KURUKSHETRA, DISTT. KURUKSHETRA

  
  
**ANUJ CHAWLA**  
 (Architect)  
 CA/2009/44317  
 192/5, First Floor, Garg Tower, Pipili Road  
 Opposite Soni Hospital, Kurukshetra  
 Mobile. 9050254335